

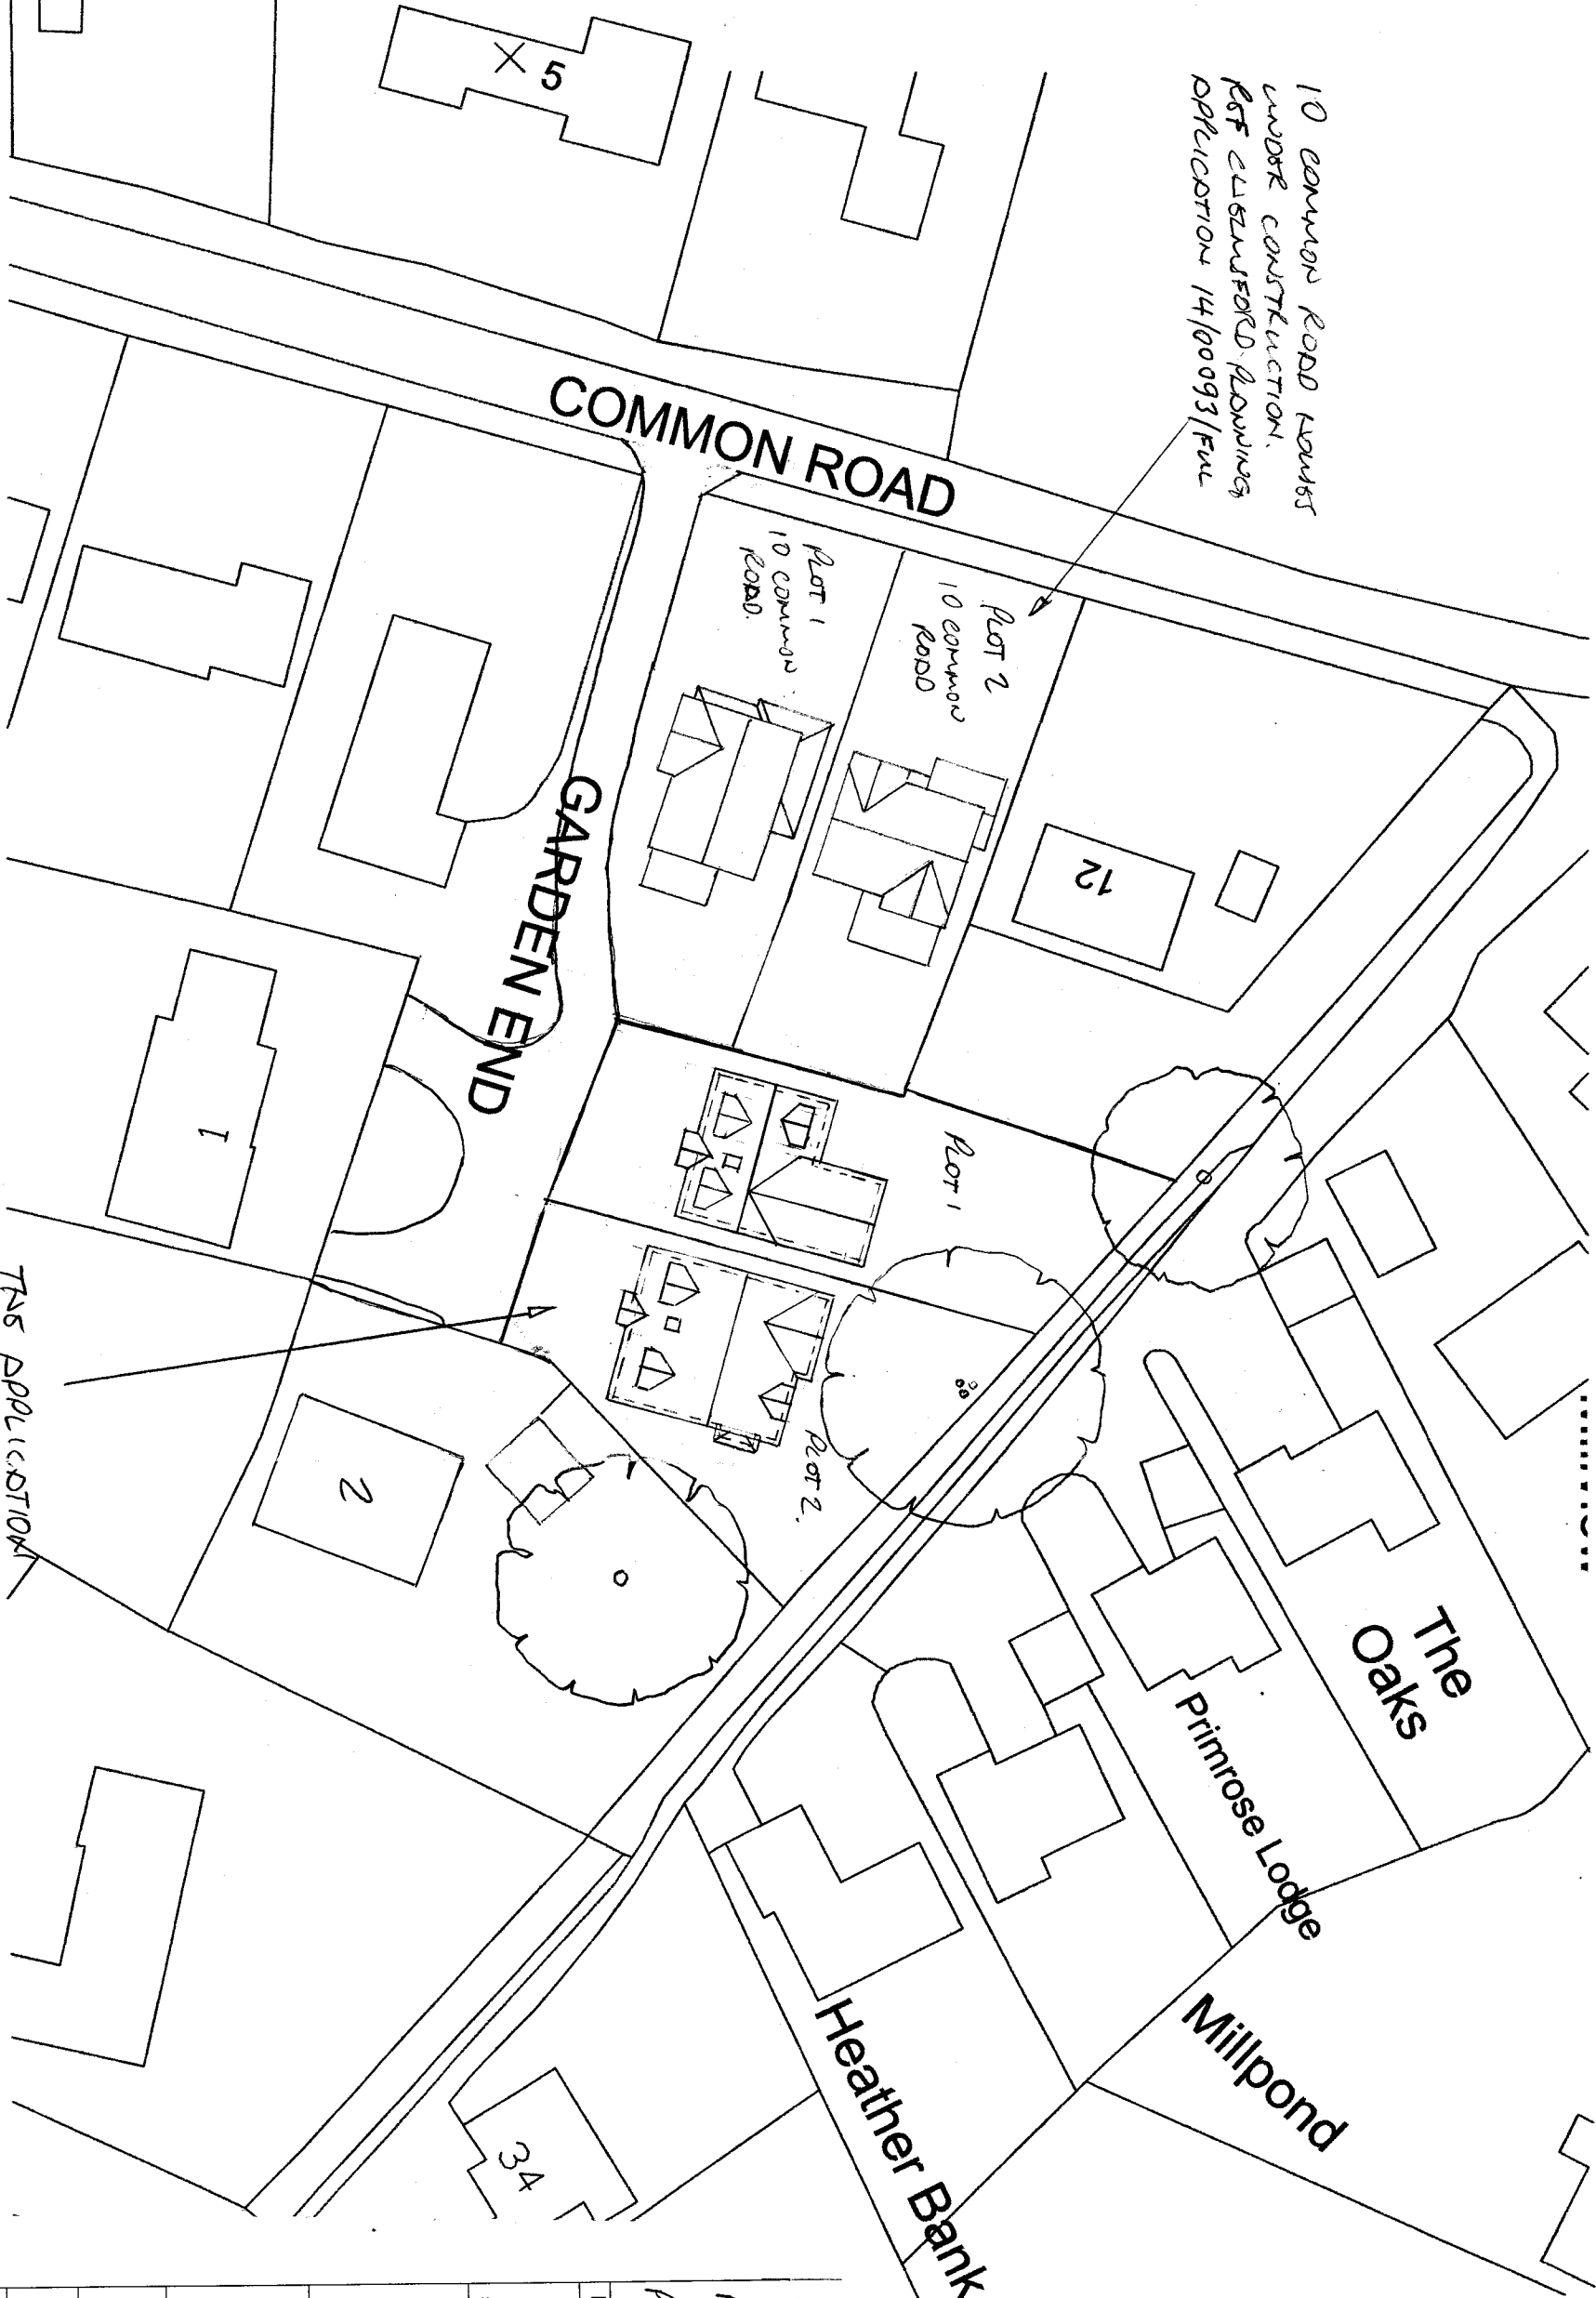


10 COMMON ROAD HOUSES UNDER CONSTRUCTION. RGF CLUSTERED PLANNING APPLICATION 14/00093/FUL

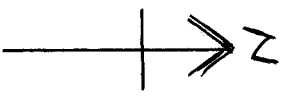


THIS APPLICATION SITE: PLOTS 1 & 2 3 GARDEN END.

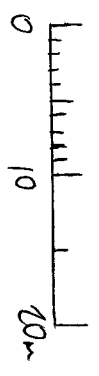


Rev	Date	Description
P ₁	15/11/14	Per OP RESTORATION.
P ₂	27/11/14	RESTORATION.
P ₃	30/9/14	REVISION FOLLOWING PLANNING COMMENTS.

RDConsulting		
sustainable technical solutions		
Project 3 GARDEN END STOCK		
Section BLOCK PLAN.		
Client SILVERSMAN HOMES		
Project No. 14010	DWG No. 16	Rev P3
Scale 1:500@A3	Date AUG 2014	Stage 1

1 - Prelim, 2 - Tender, 3 - Construction, 4 - As-Built

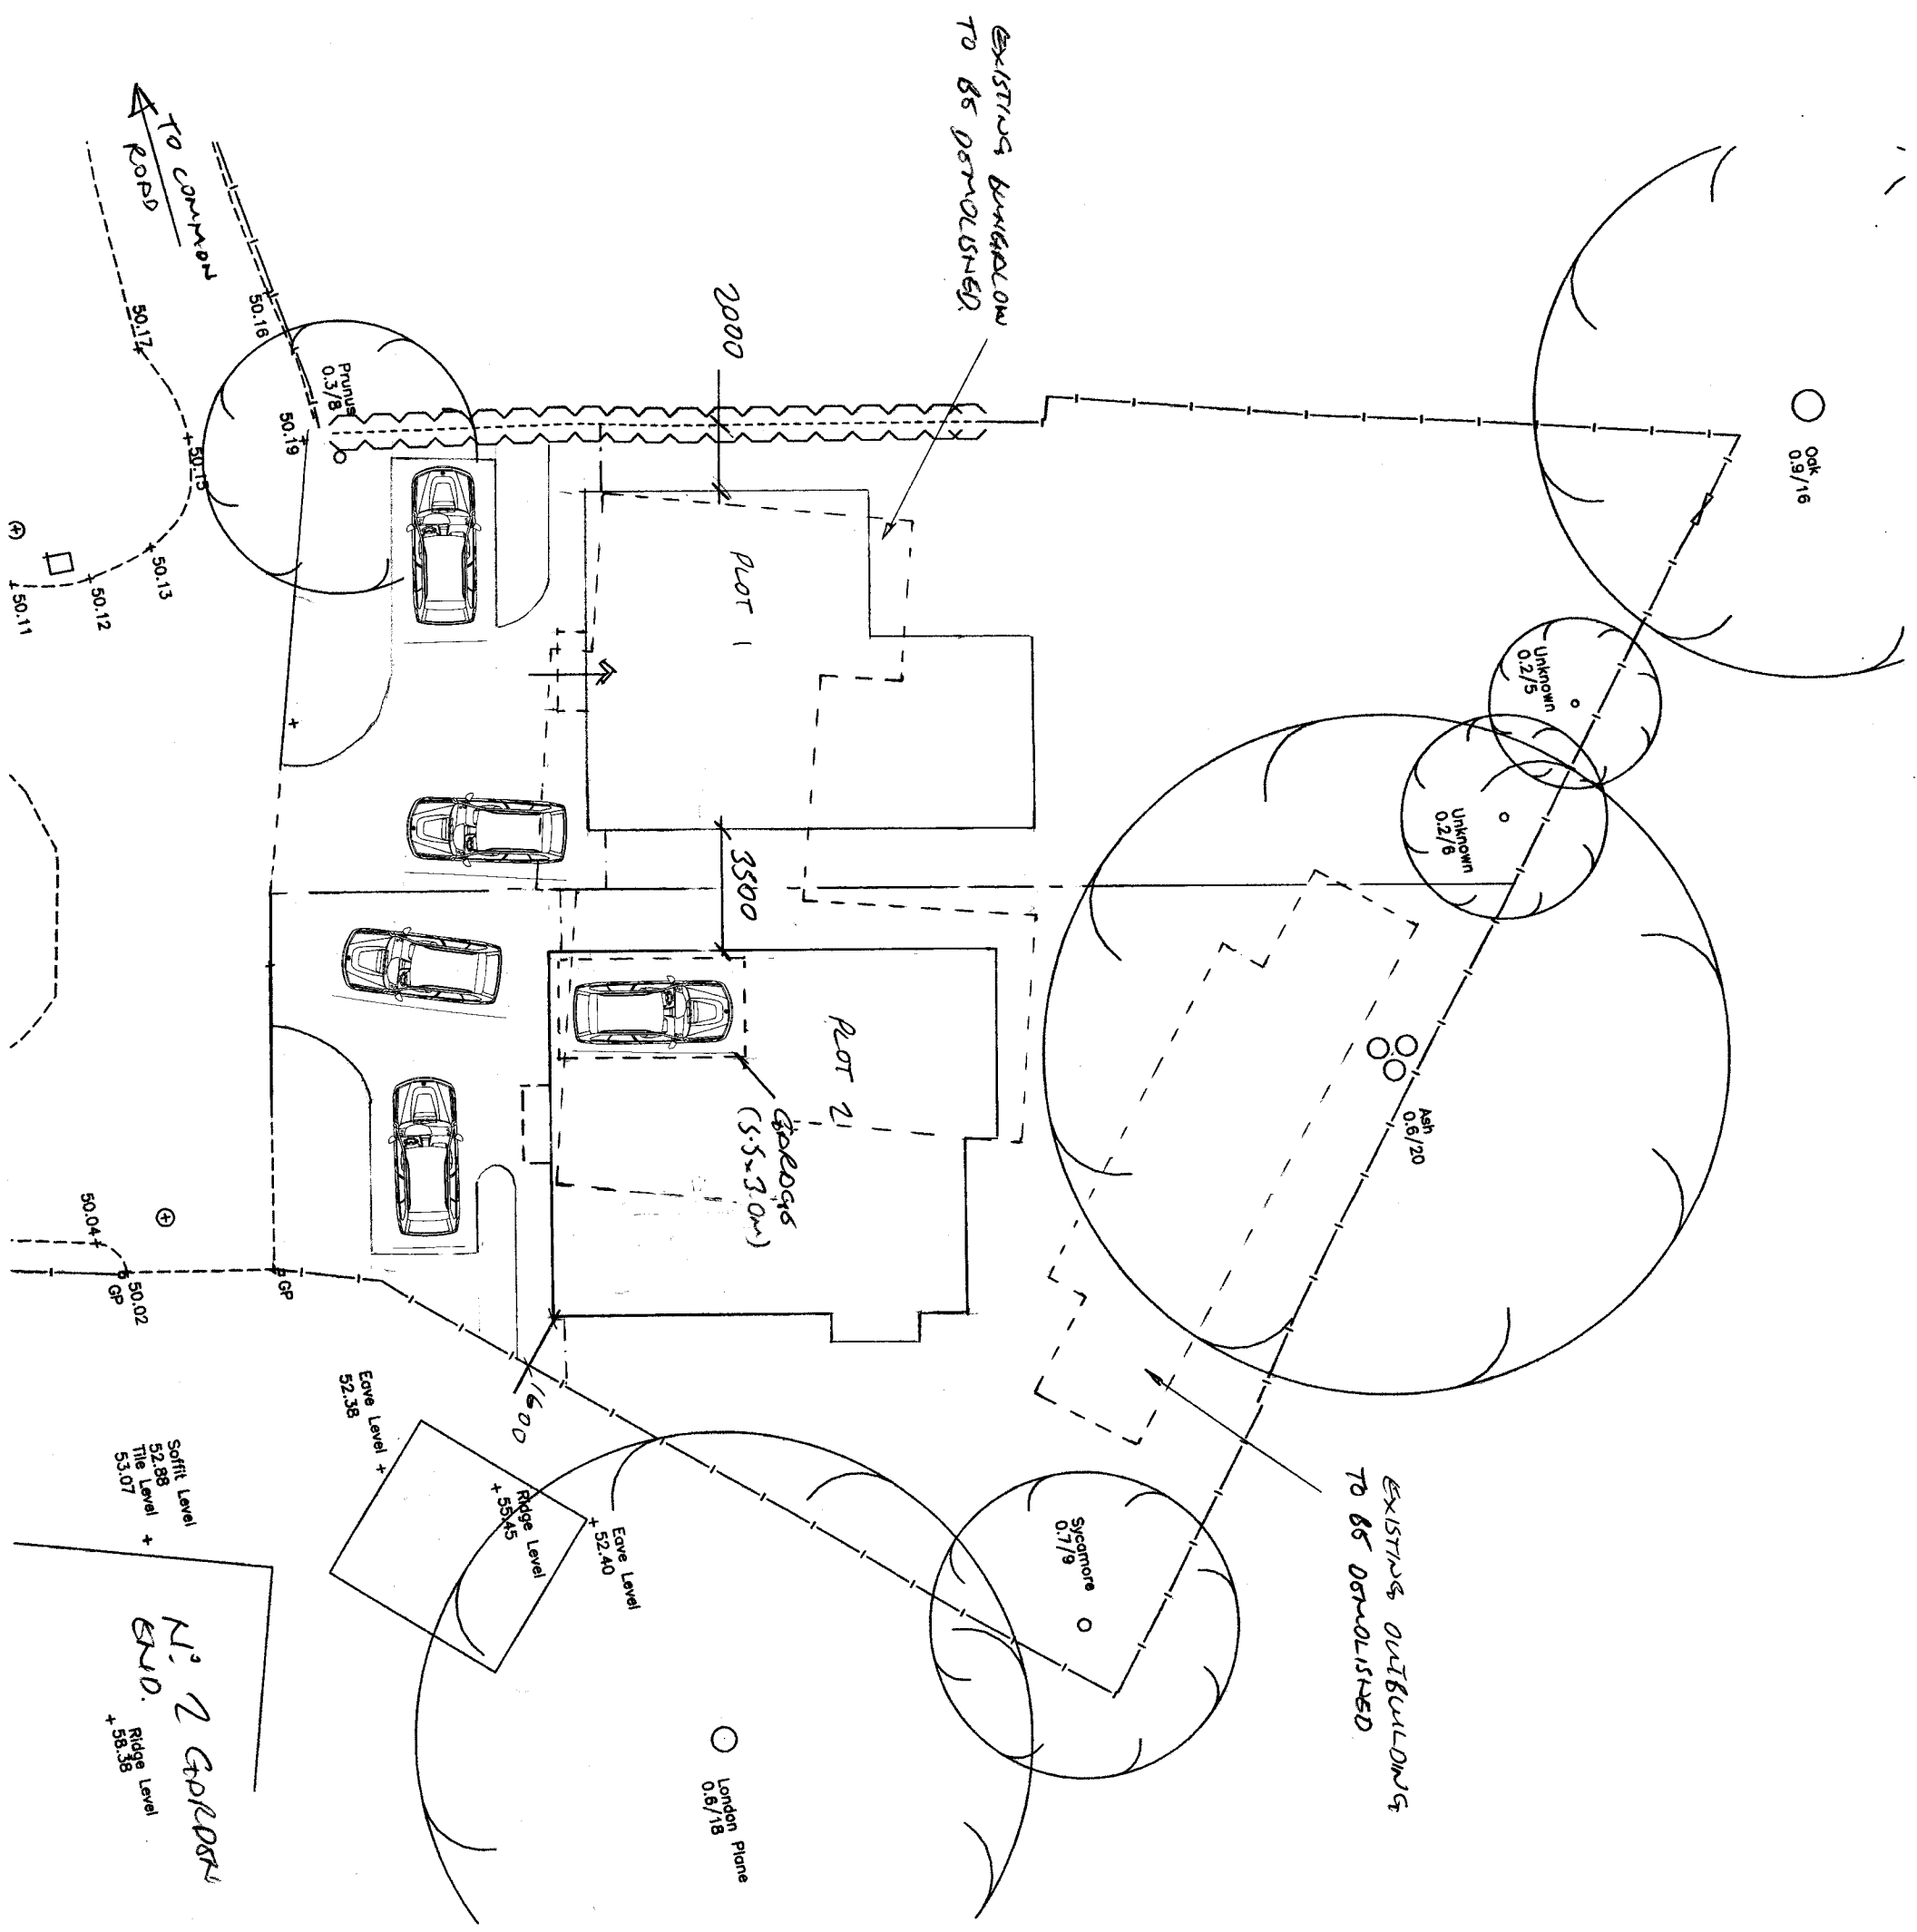


Rev	Date	Description
P1	15/12	changes to Plot 2 required.
RDConsulting sustainable technical solutions		
Project		
3 GARAGE END		
STOCK		
Section		
SITE LAYOUT		
Client		
SILVERWOOD HOMES		
Project No	Dwg No	Rev
14010	24	P1
Scale	Date	Stage
1:2000 A3	NOV 2014	1
1 - Prelim, 2 - Tender, 3 - Construction, 4 - As-Built		

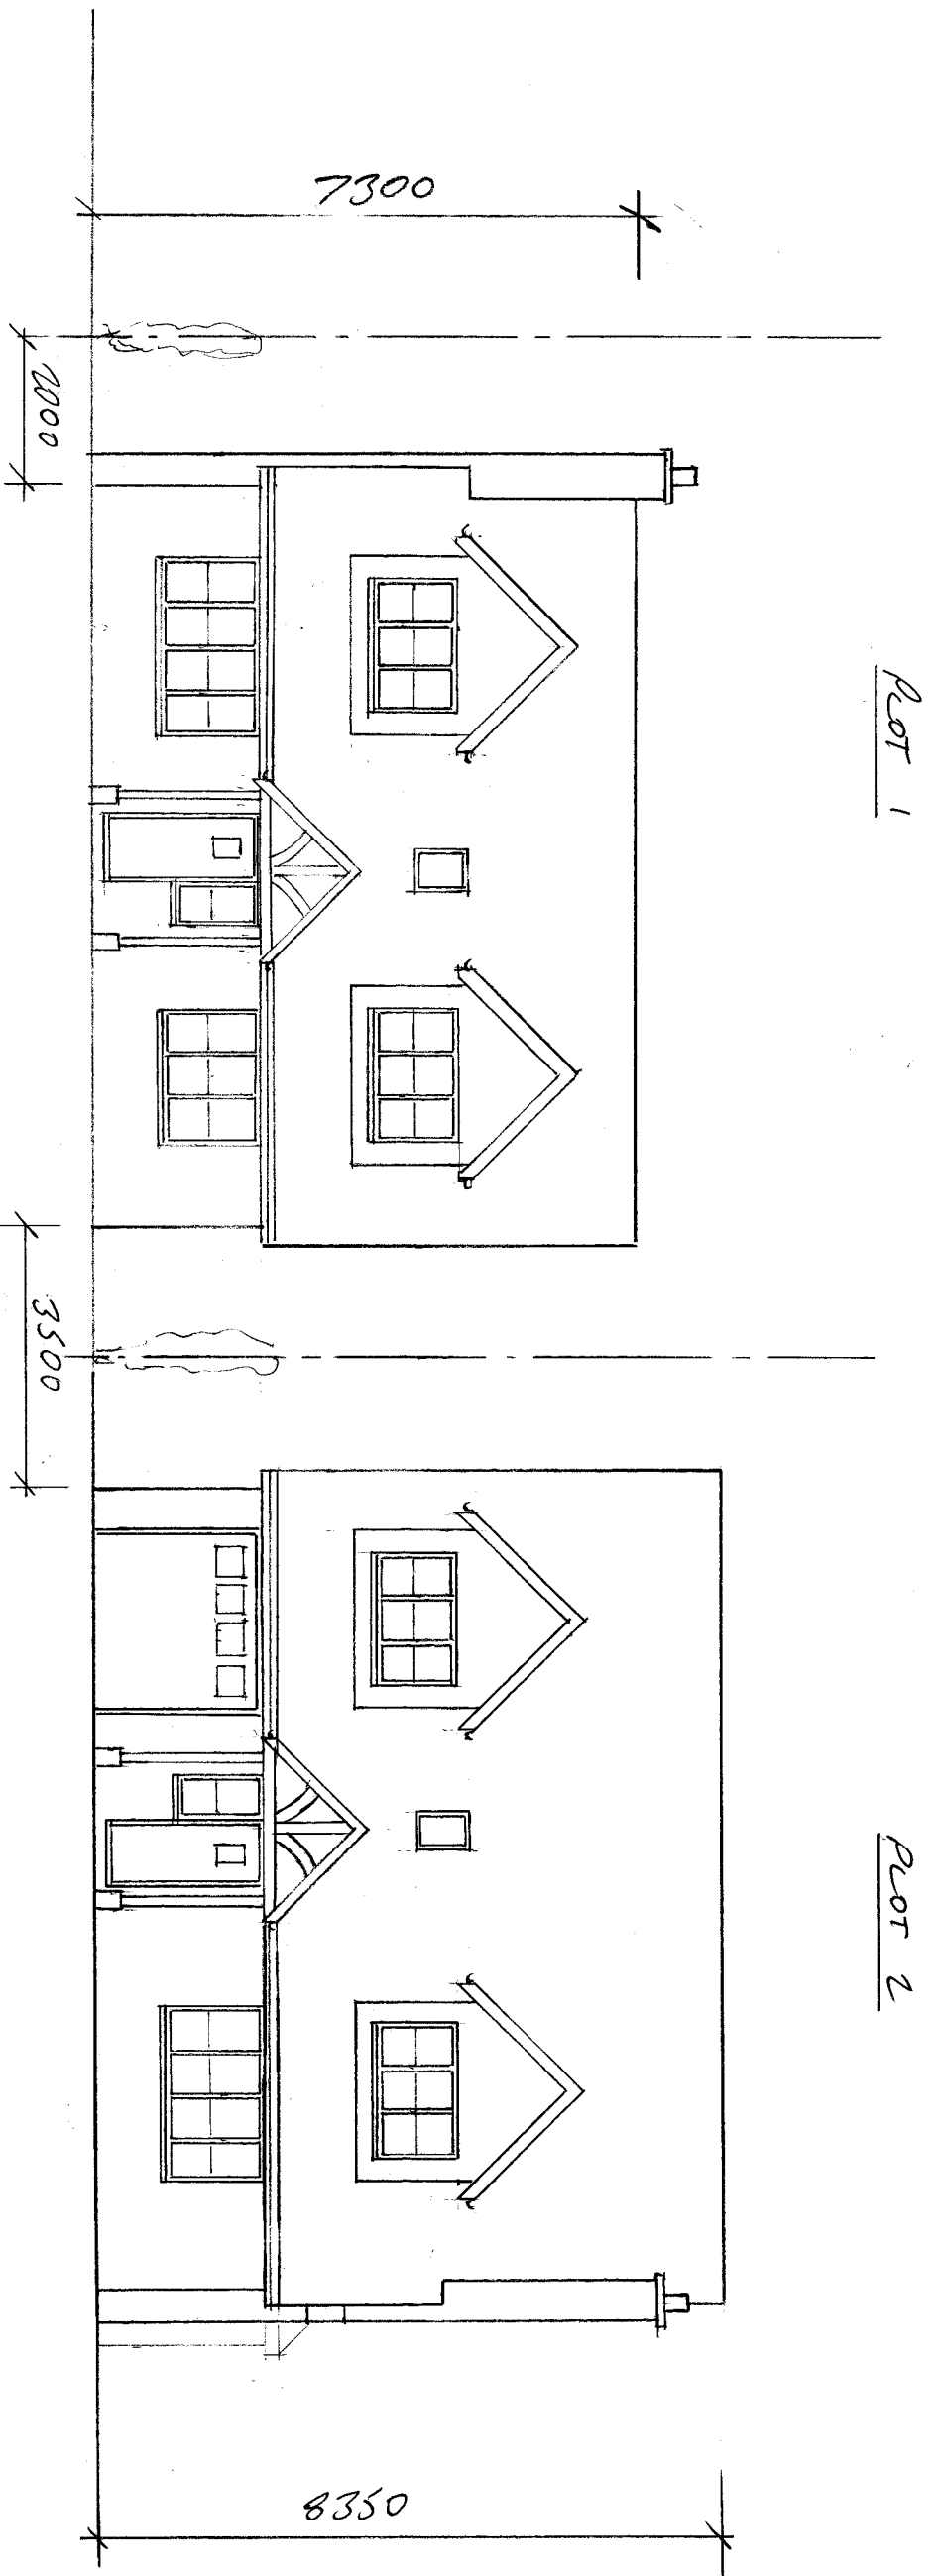

FRONT ELEVATION (STREET SCENE)


Plot 2

Plot 1

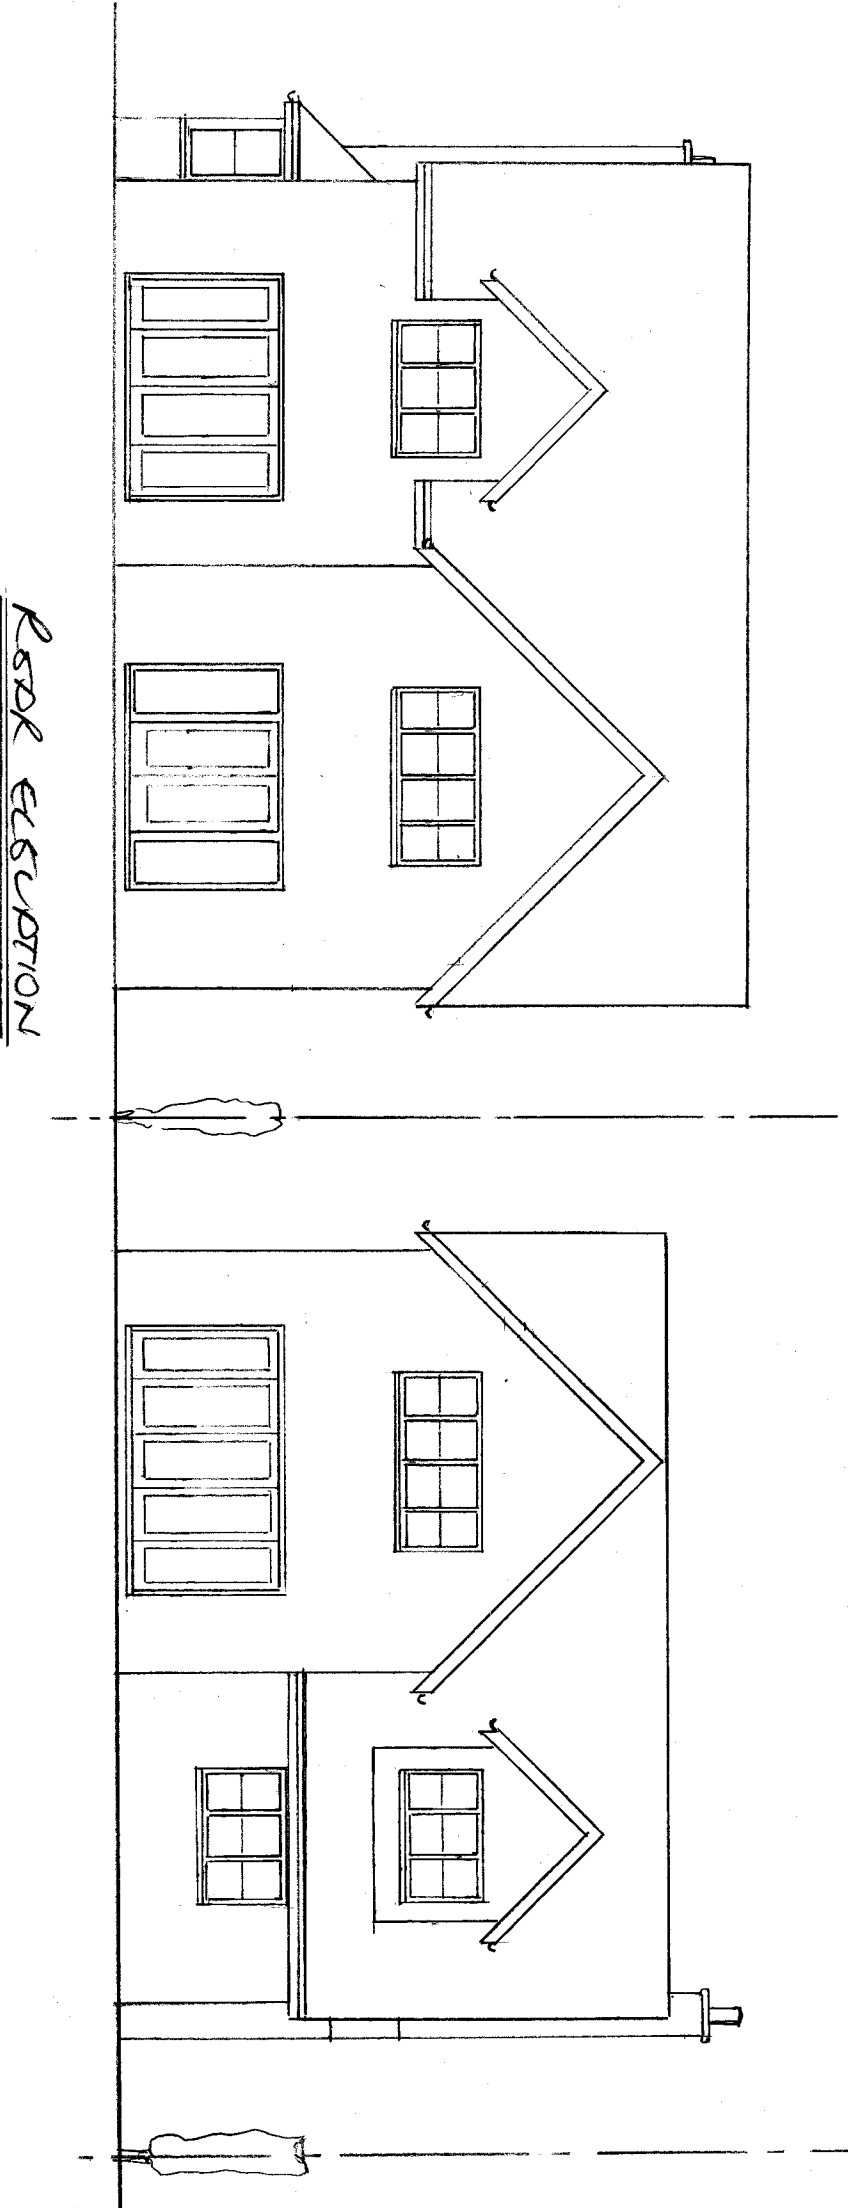

REAR ELEVATION


Rev	Date	Description
P2	7/1	OSTOLE ADDED FOR PLANNING APPLICATION.
P1	6/12/14	AS AP REVISED TO PLOT 1 & PLOT 2.
RDconsulting sustainable technical solutions		
Project 3 GOLDEN GND STOCK		
Section PROPOSED FRONT & REAR ELEVATIONS.		
Client SILVERSTONE HOMES		
Project No	Dwg No	Rev
14010	25	P2
Scale	Date	Stage
1:1000003	NOV 2014	1
1 - Prelim, 2 - Tender, 3 - Construction, 4 - As-Built		

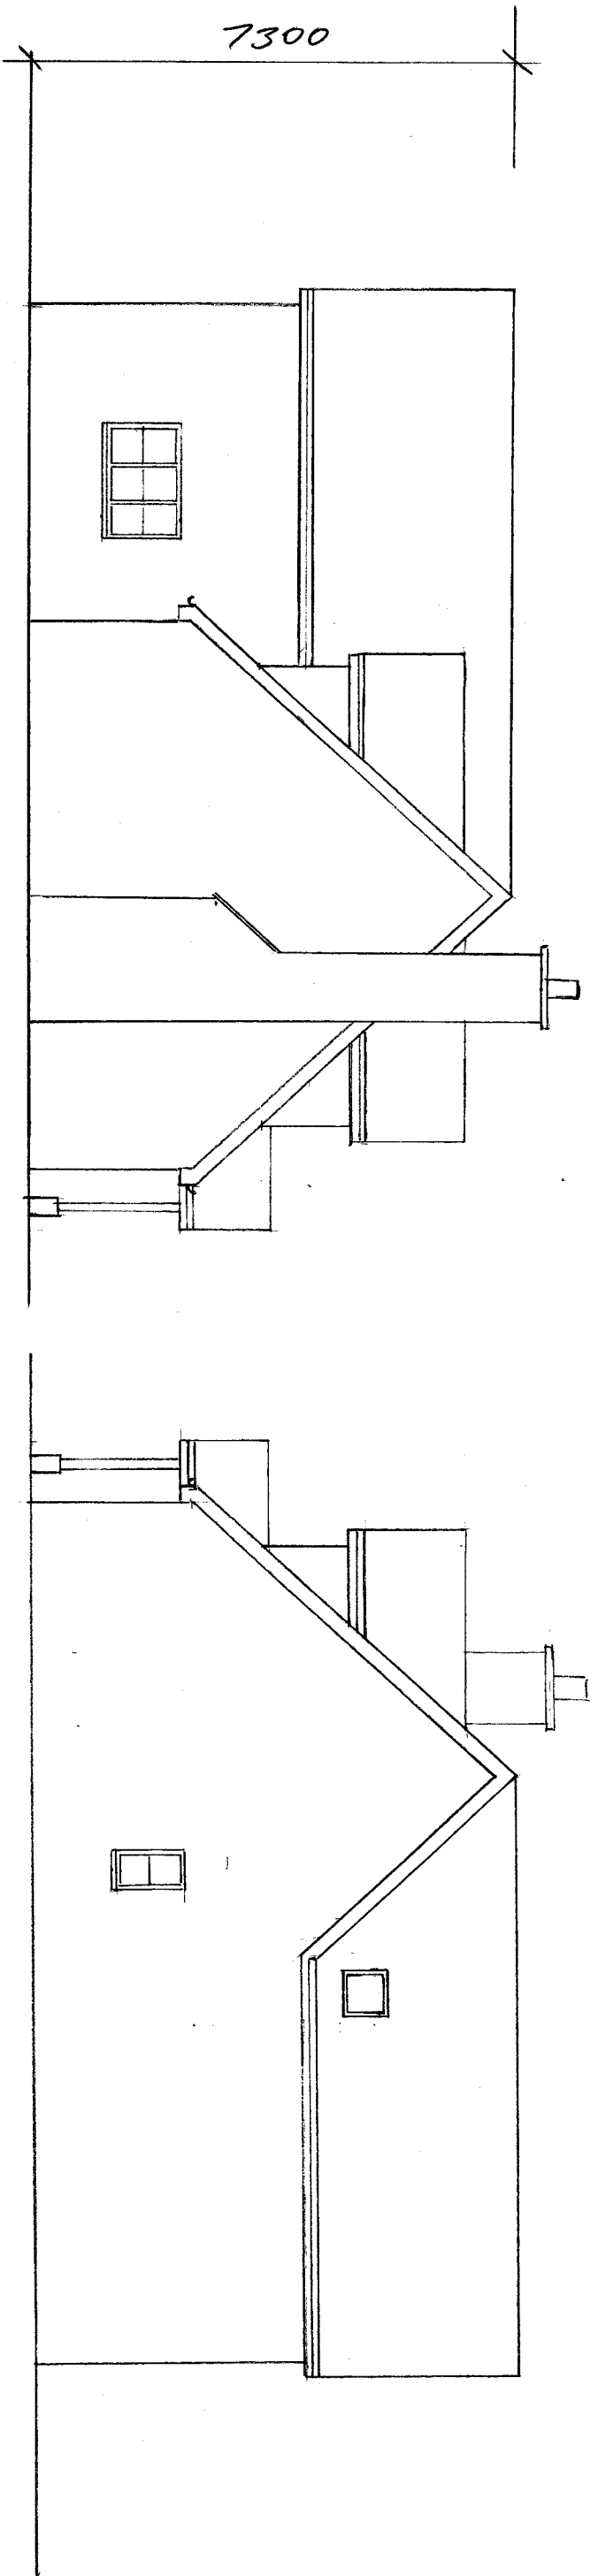

LOT 1

ELEVATION (FROM 10 COMMON ROAD)

ELEVATION (FROM LOT 2)

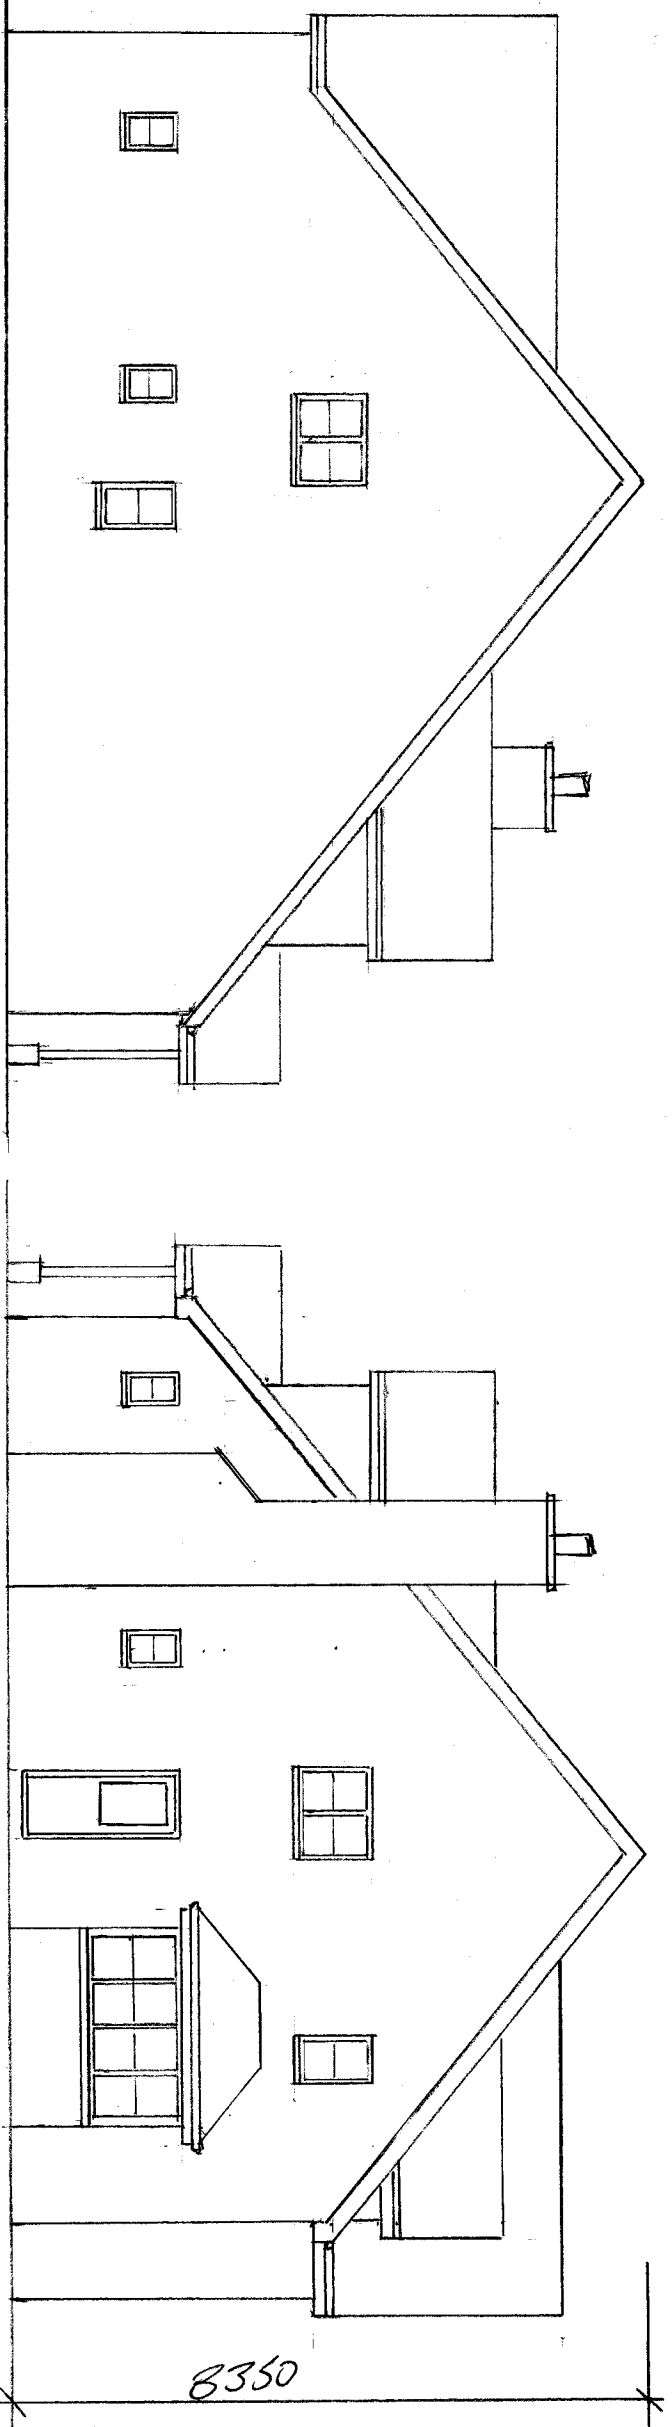


LOT 2


ELEVATION (FROM LOT 1)

ELEVATION (FROM 2 GARDEN END)

Rev	Date	Description
P2	7/1	DETAIL ADDED FOR PLUMBING APPLICATION
P1	15/12/14	AS PER REVISIONS TO PLOT 1 & PLOT 2
RDconsulting sustainable technical solutions		
Project 3 GARDEN END STOCK		
Section PROPOSED ELEVATION ELEVATIONS		
Client SILVERSTONE HOMES		
Project No	DWG No	Rev
14010	26	P2
Scale	Date	Stage
1:100 CAD	NOV 2014	1
1 - Prelim, 2 - Tender, 3 - Construction, 4 - As-Built		

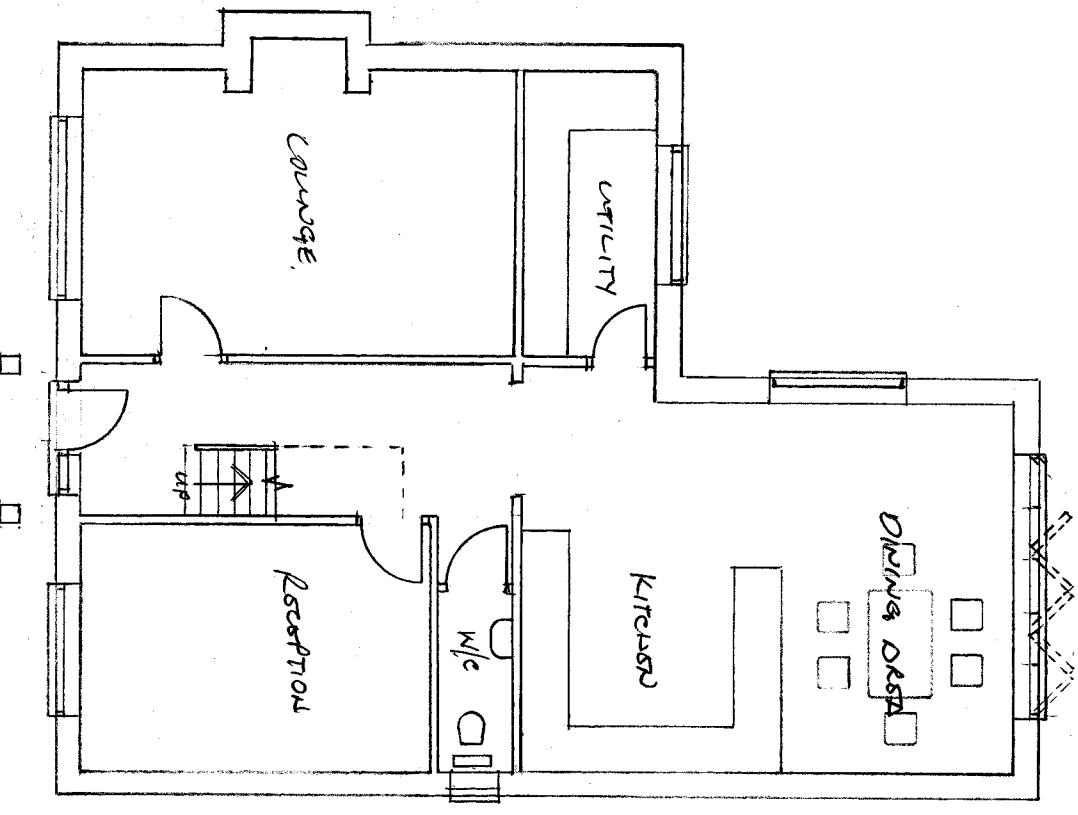

GROUND FLOOR

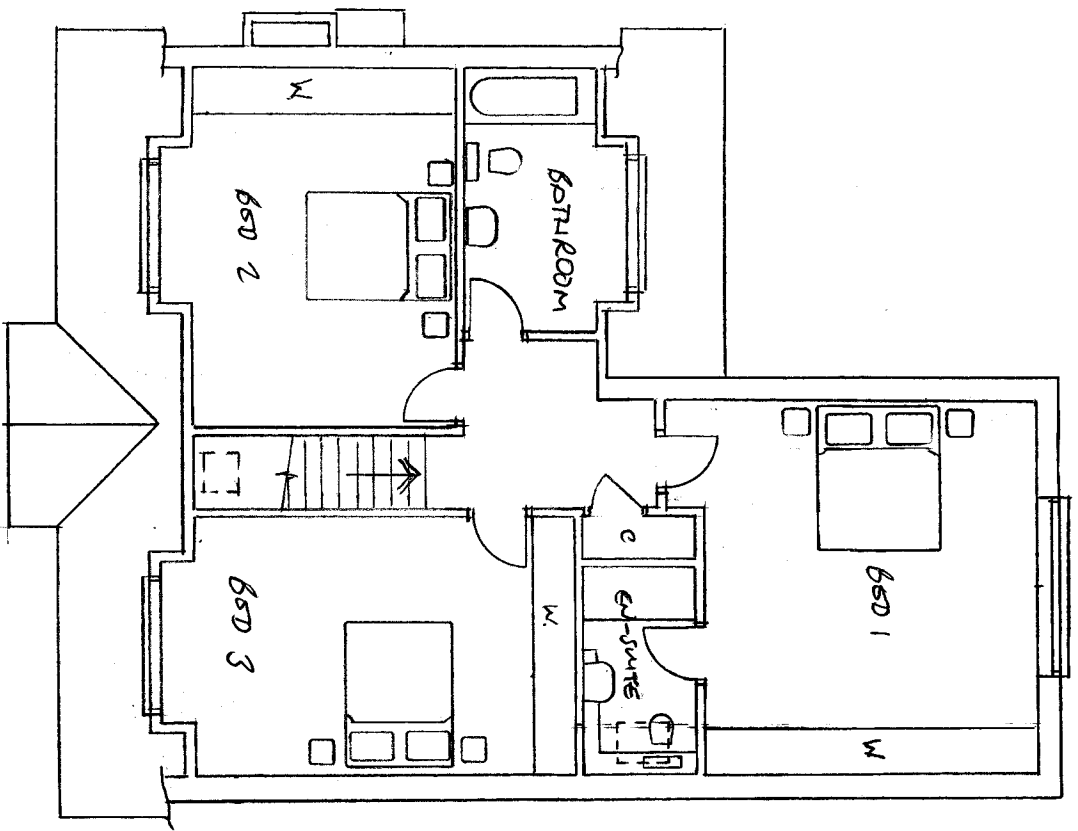

FIRST FLOOR

Rev	Date	Description

RDCconsulting
sustainable technical solutions


Project
3 GARDEN END
STOCK.

Section
PROPOSED PLANS
PLOT 1.


Client
SILVERSWAN HOMES

Project No	DWG No	Rev
14010	27	
Scale	Date	Stage
1:100 CAD3	JAN 2015	1

1 - Prelim, 2 - Tender, 3 - Construction, 4 - As-Built

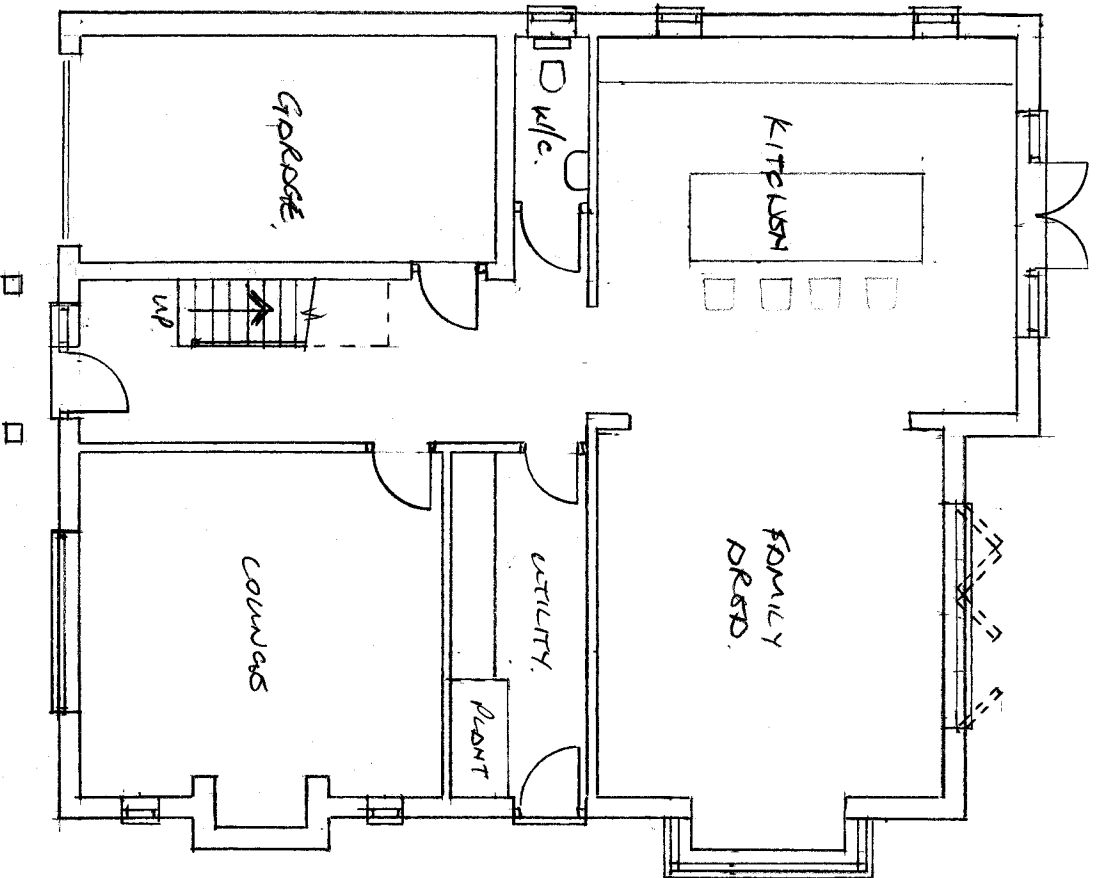

GROUND FLOOR

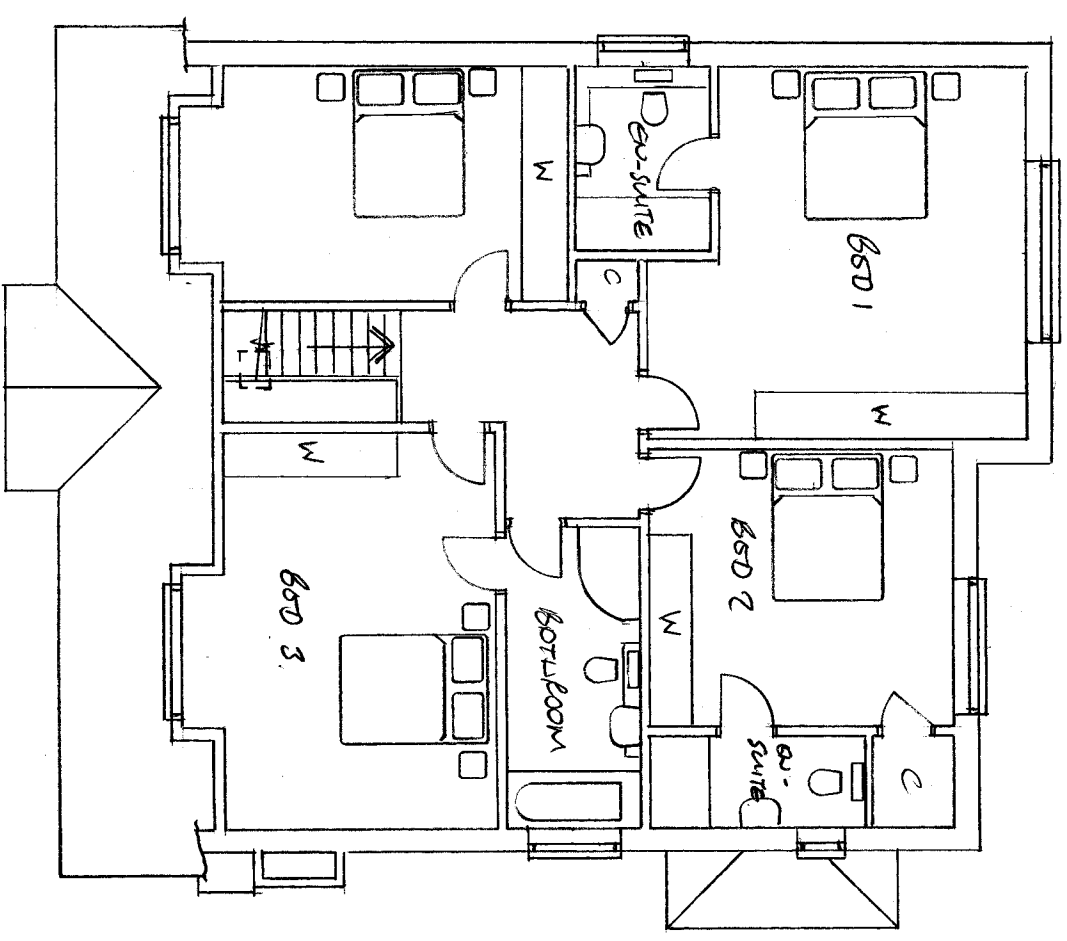

FIRST FLOOR

Rev	Date	Description

RDconsulting sustainable technical solutions	
Project	3 GARAGE SWD STOCK.
Section	PROPOSED PLANS PLOT 2
Client	SILVERSWAN HOMES
Project No	14010
DWG No	28
Scale	1:1000000
Date	JAN 2015
Stage	1

1 - Prelim, 2 - Tender, 3 - Construction, 4 - As-Built